


Marmox Showerlay tray fitted to timber floor

(not to scale and prior to tiling)

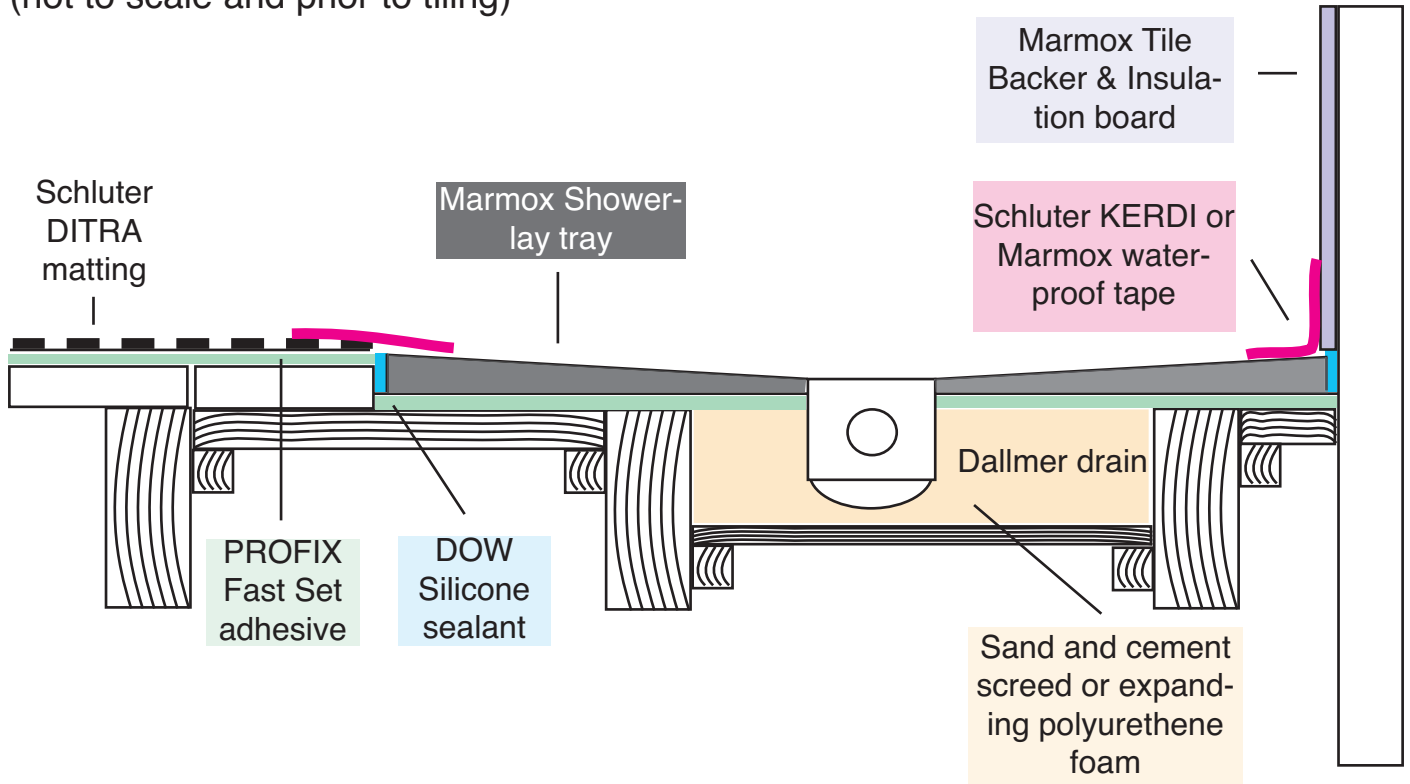

Marmox Showerlay or Showerstone tray fitted to screeded floor

(not to scale and prior to tiling)

